


HOUSE NO.	PLOT SIZE
3C1	476m <sup>2</sup>
3C2	460m <sup>2</sup>
3C3	313m <sup>2</sup>
3C4	407m <sup>2</sup>
3C5	357m <sup>2</sup>
3C6	361m <sup>2</sup>
3C7	306m <sup>2</sup>
3C8	401m <sup>2</sup>
3C9	378m <sup>2</sup>
3C10	332m <sup>2</sup>
3C11	313m <sup>2</sup>
3C12	411m <sup>2</sup>
3C13	373m <sup>2</sup>
3C14	390m <sup>2</sup>
3C15	360m <sup>2</sup>
<b>TOTAL</b>	<b>5638m<sup>2</sup></b>
INTERNAL ROADS & COMMUNAL PARKING	667m <sup>2</sup>
<b>TOTAL ERF SIZE</b>	<b>6305m<sup>2</sup></b>


HOUSE TYPE	HOUSE NO.	TOTAL HOUSES
TYPE A	3C4, 3C8, 3C12	3
TYPE Am	3C5, 3C9, 3C13	3
TYPE B	3C3, 3C7, 3C11, 3C15	4
TYPE Bm	3C2, 3C6, 3C10,	3
TYPE Bm(1)	3C14	1
TYPE C	3C1	1
		<b>15</b>

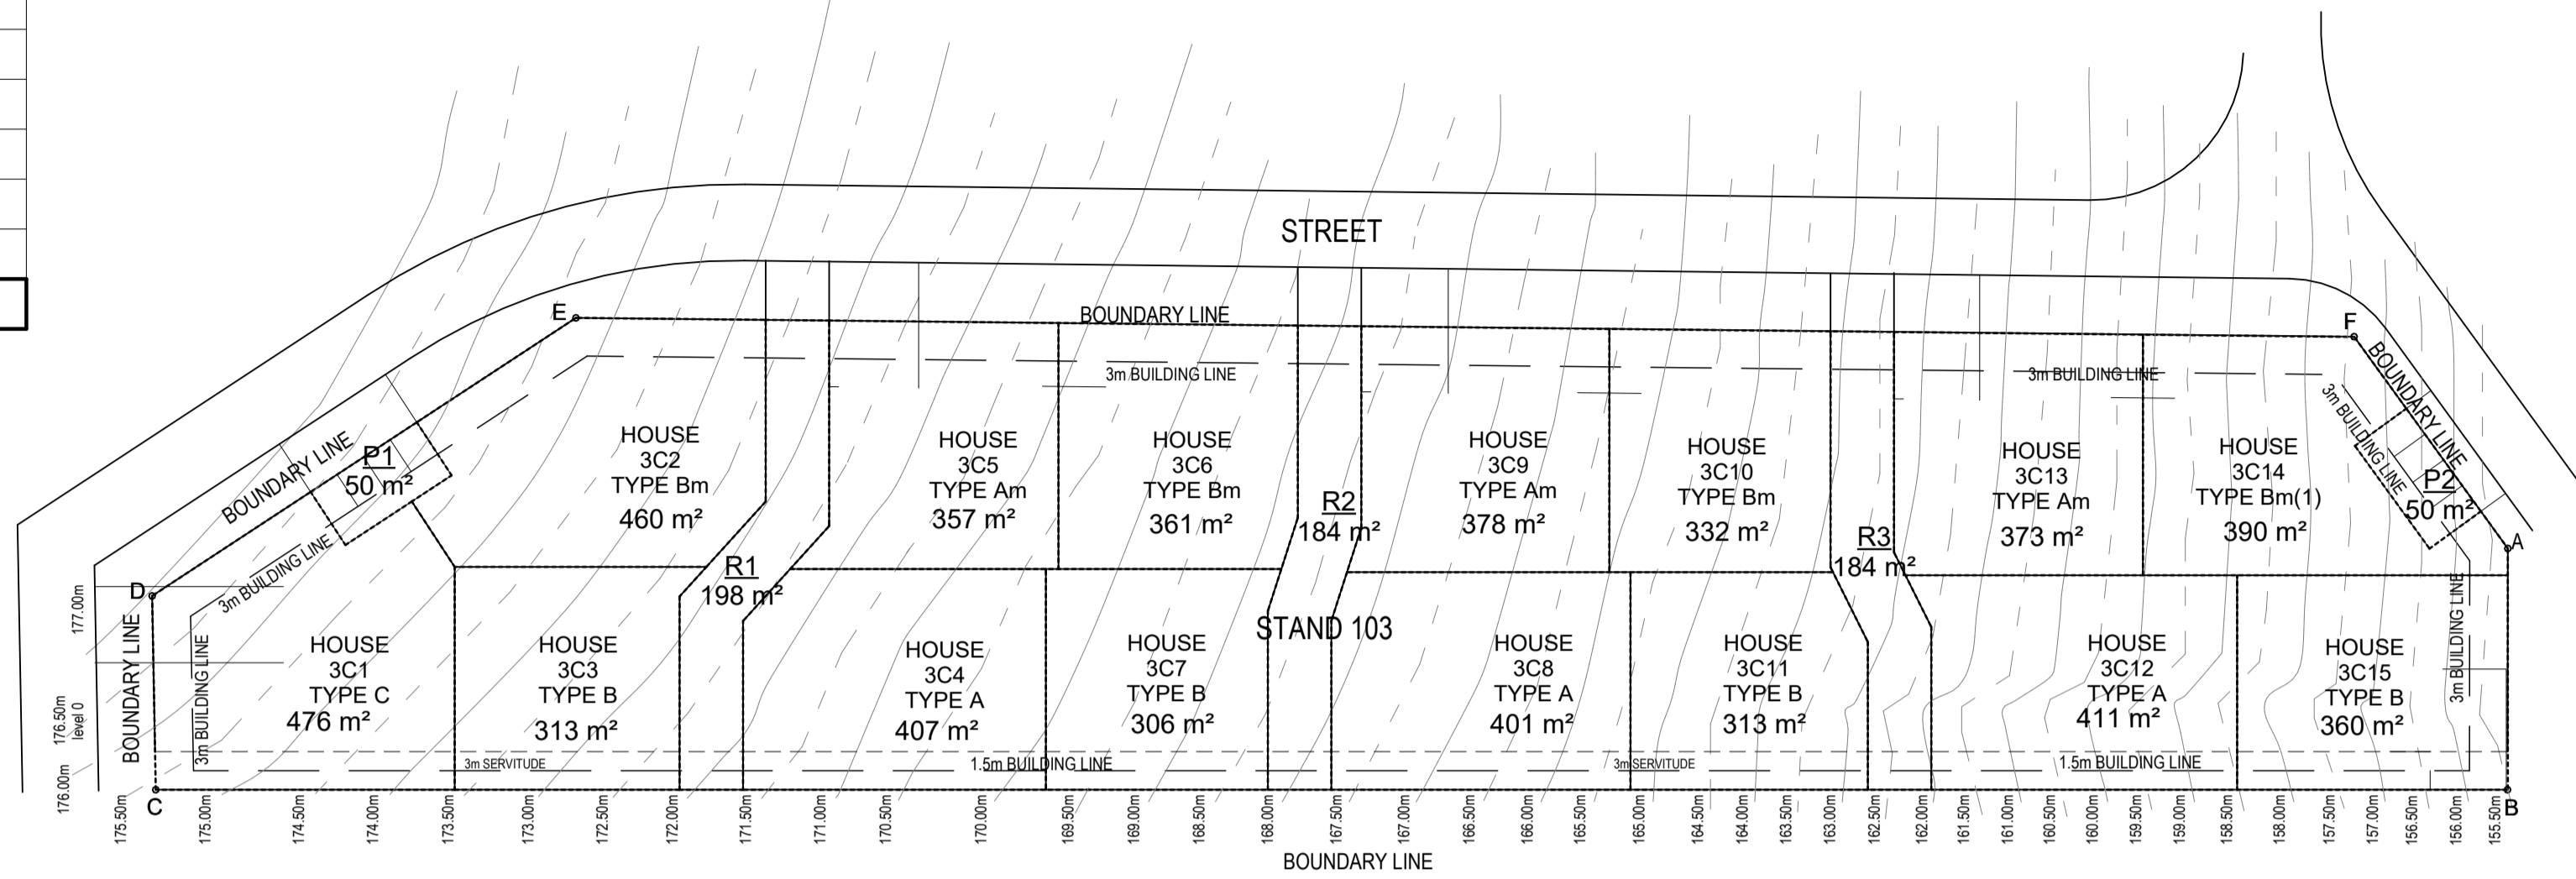

**SITE AREA PLAN**  
Scale 1 : 500



**SITE PLAN**  
Scale 1 : 500

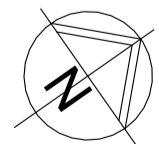

**(A2)SITE\_PLAN**

PORTION NO. 103 : A PORTION OF PORTION 7 OF THE  
FARM BUFFELSFONTEIN NO. 204 GEORGE

Project #  
023618  
Date  
2023-11-29  
Drw  
10\_01\_D

mere Group  
E-mail: [info@mere.co.za](mailto:info@mere.co.za)  
34 Kaap de Goede Hoop, Hartenbos.  
Tel: + 27 (44) 690 5721  
Fax: + 27 (86) 590 2620

