


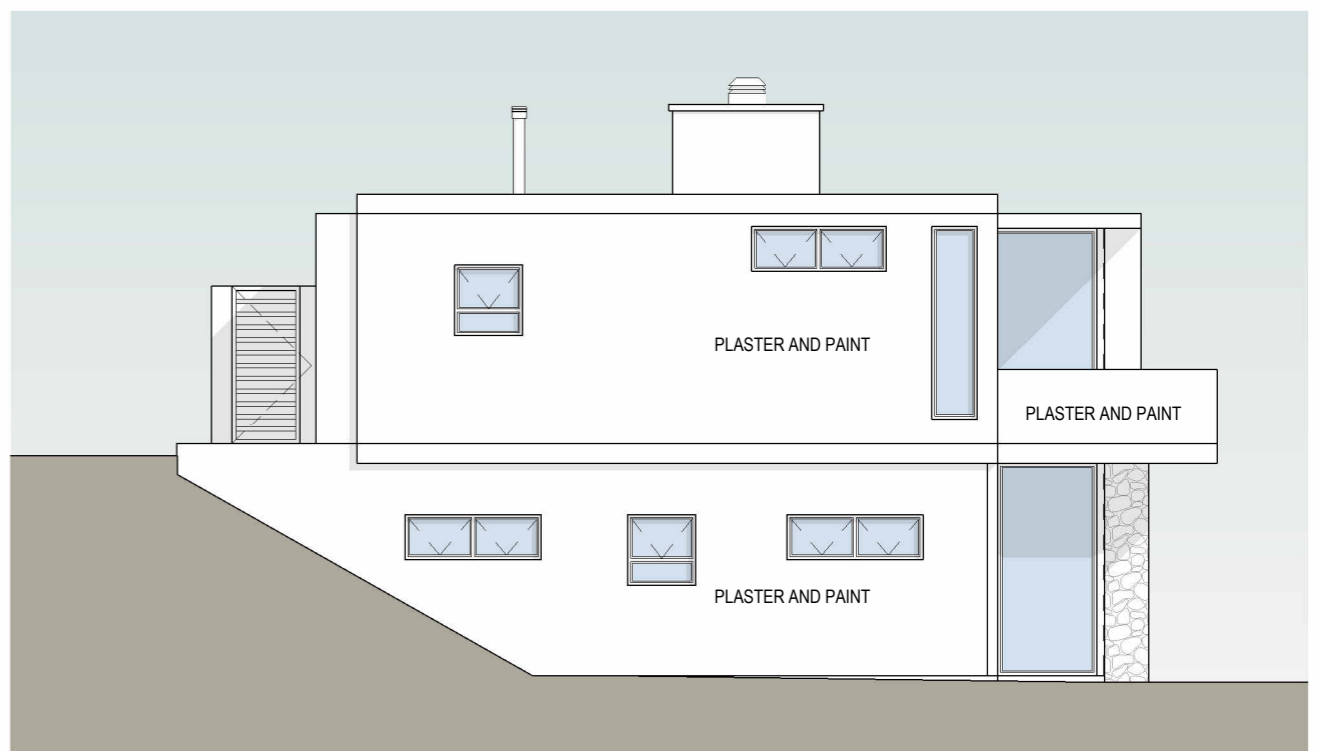


ELEVATION SOUTH

Scale 1 : 100




ELEVATION WEST

Scale 1 : 100

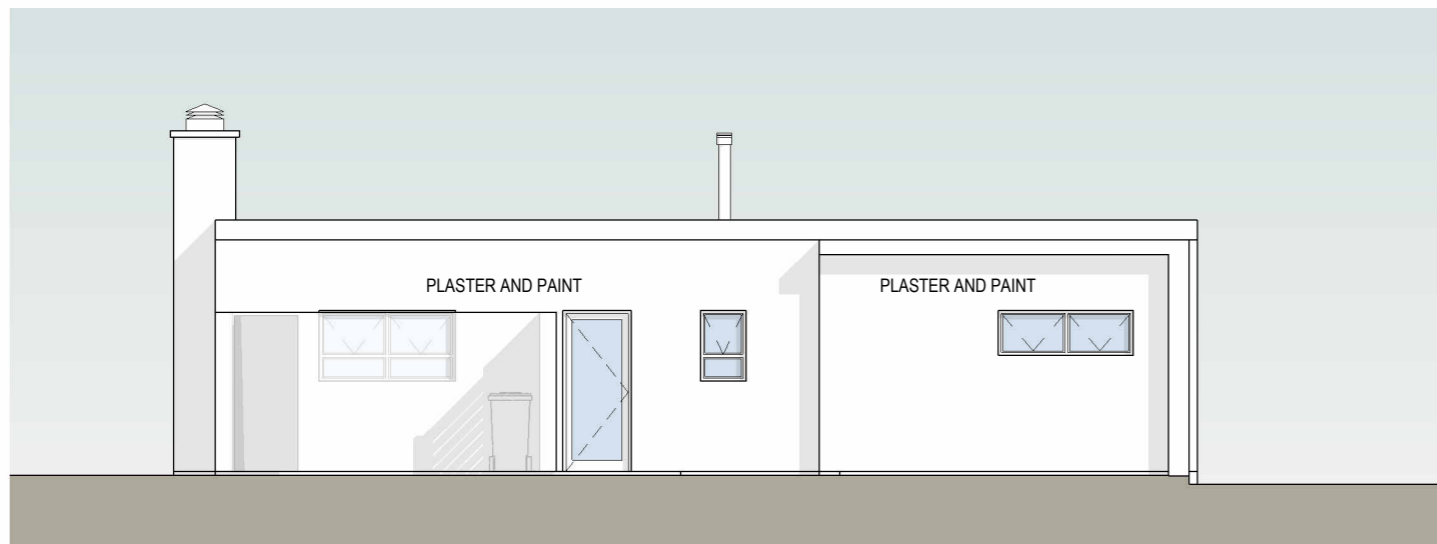

ELEVATION NORTH

Scale 1 : 100

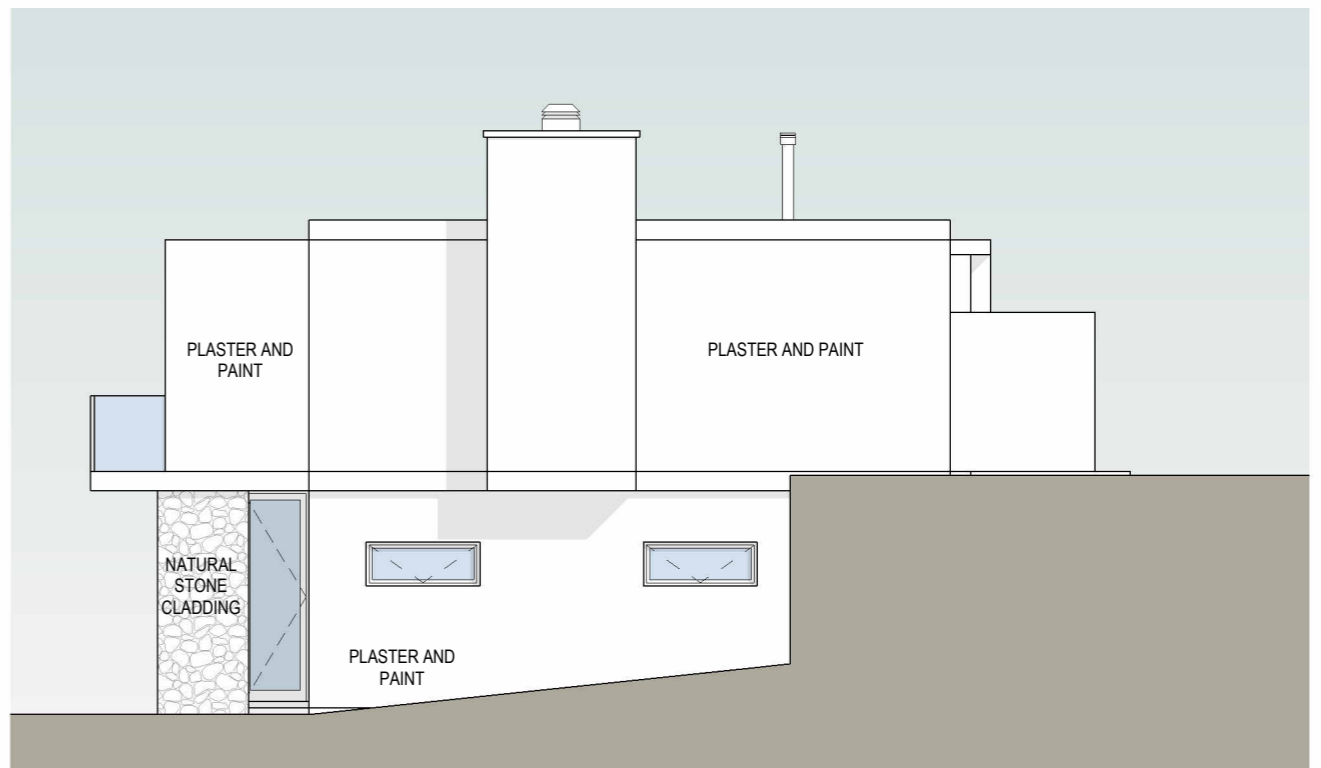

ELEVATION EAST

Scale 1 : 100

ELEVATIONS - TYPE Bm