


ELEVATION EAST

Scale 1 : 100

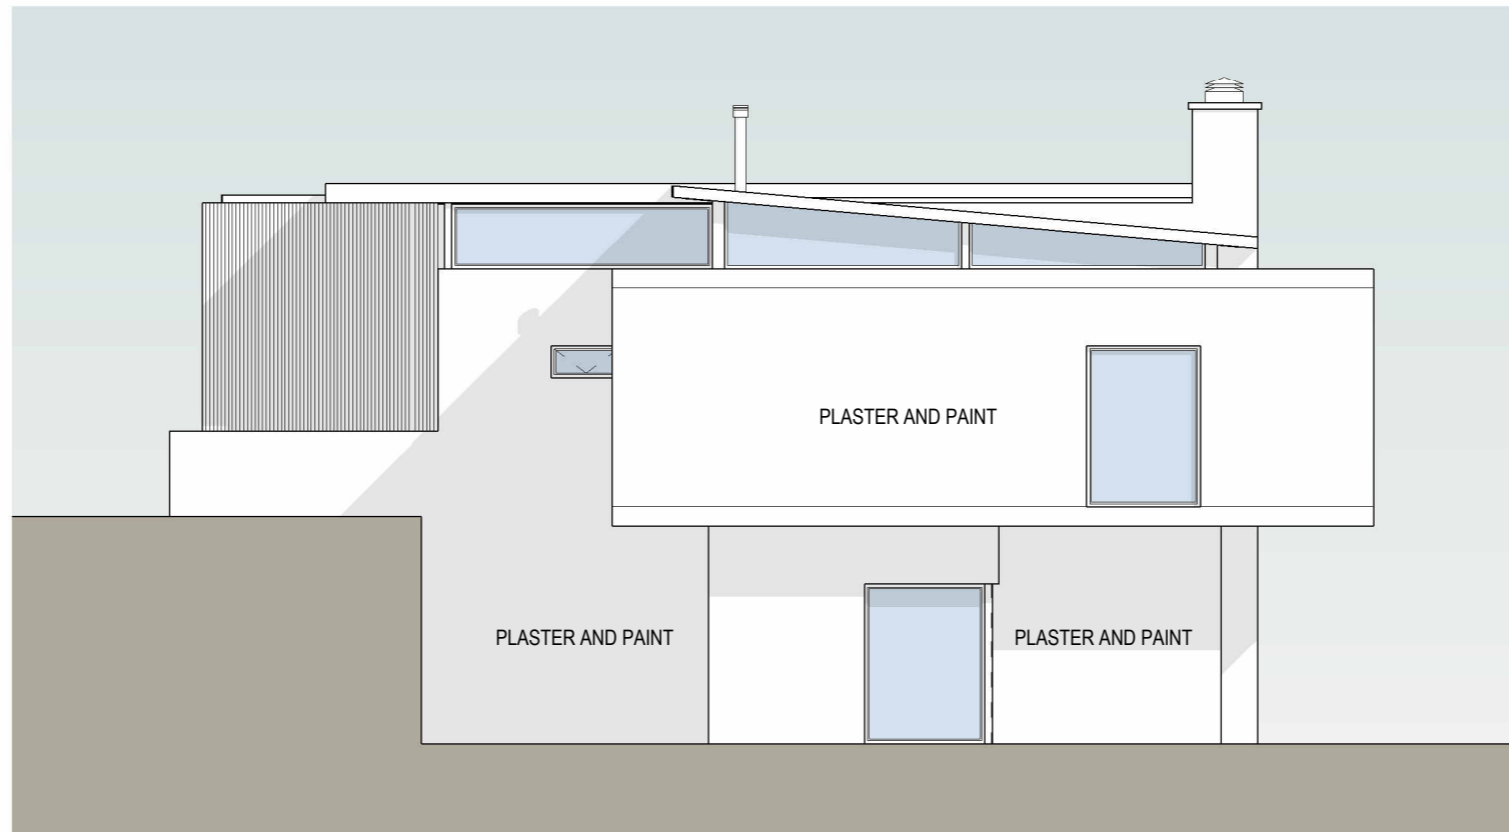

ELEVATION WEST

Scale 1 : 100

ELEVATIONS - TYPE A