


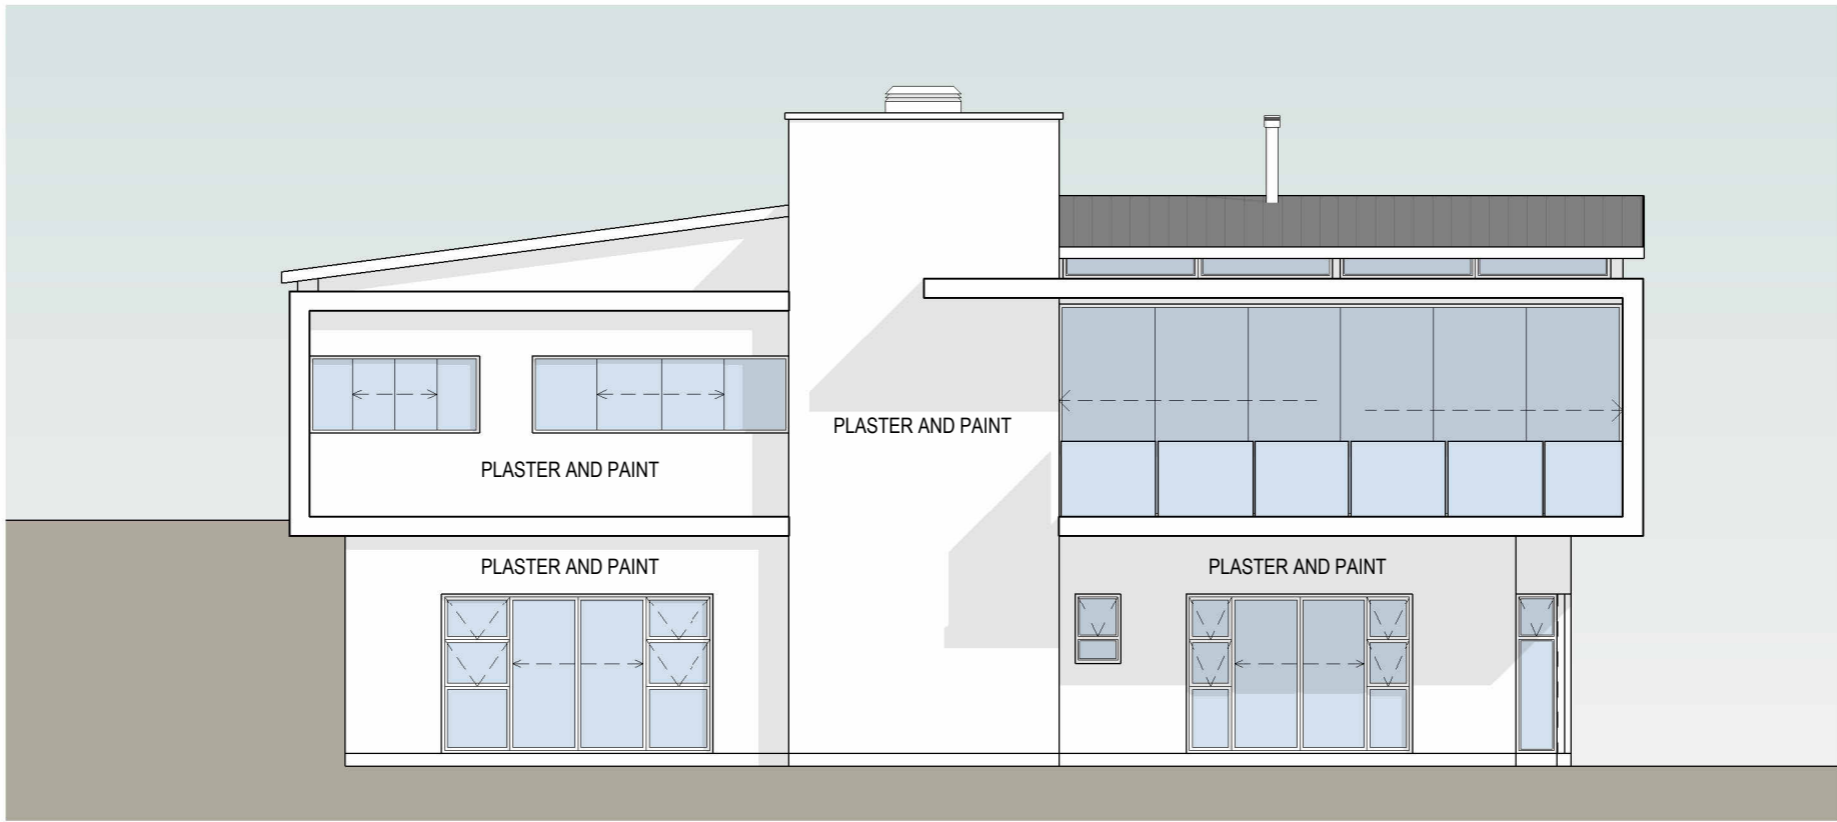

ELEVATION NORTH

Scale 1 : 100



ELEVATION SOUTH

Scale 1 : 100

ELEVATIONS - TYPE Am