


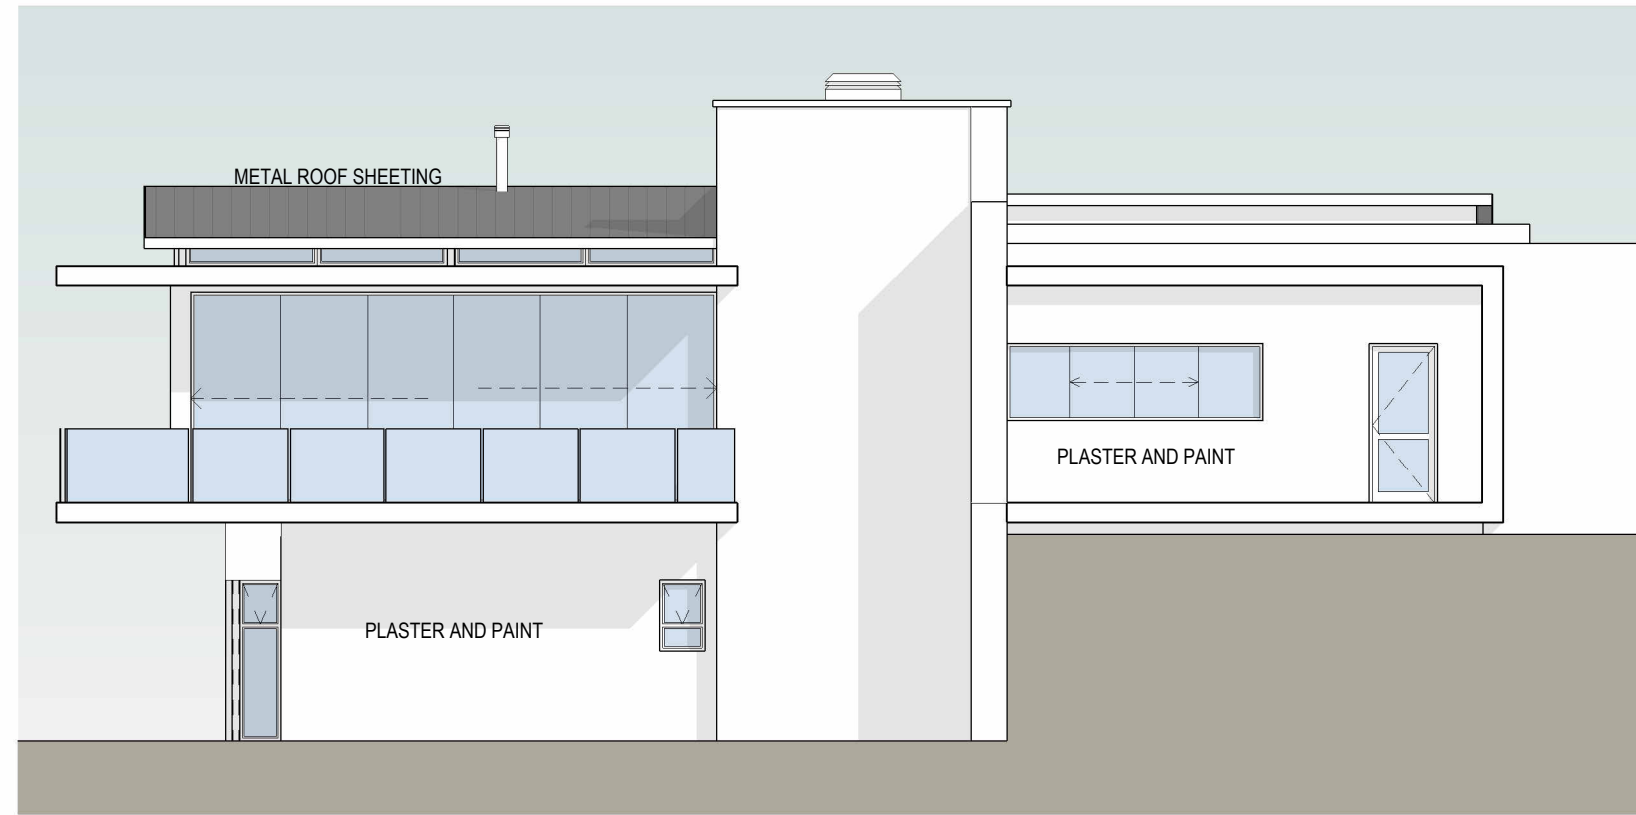


ELEVATION NORTH

Scale 1 : 100




ELEVATION EAST

Scale 1 : 100

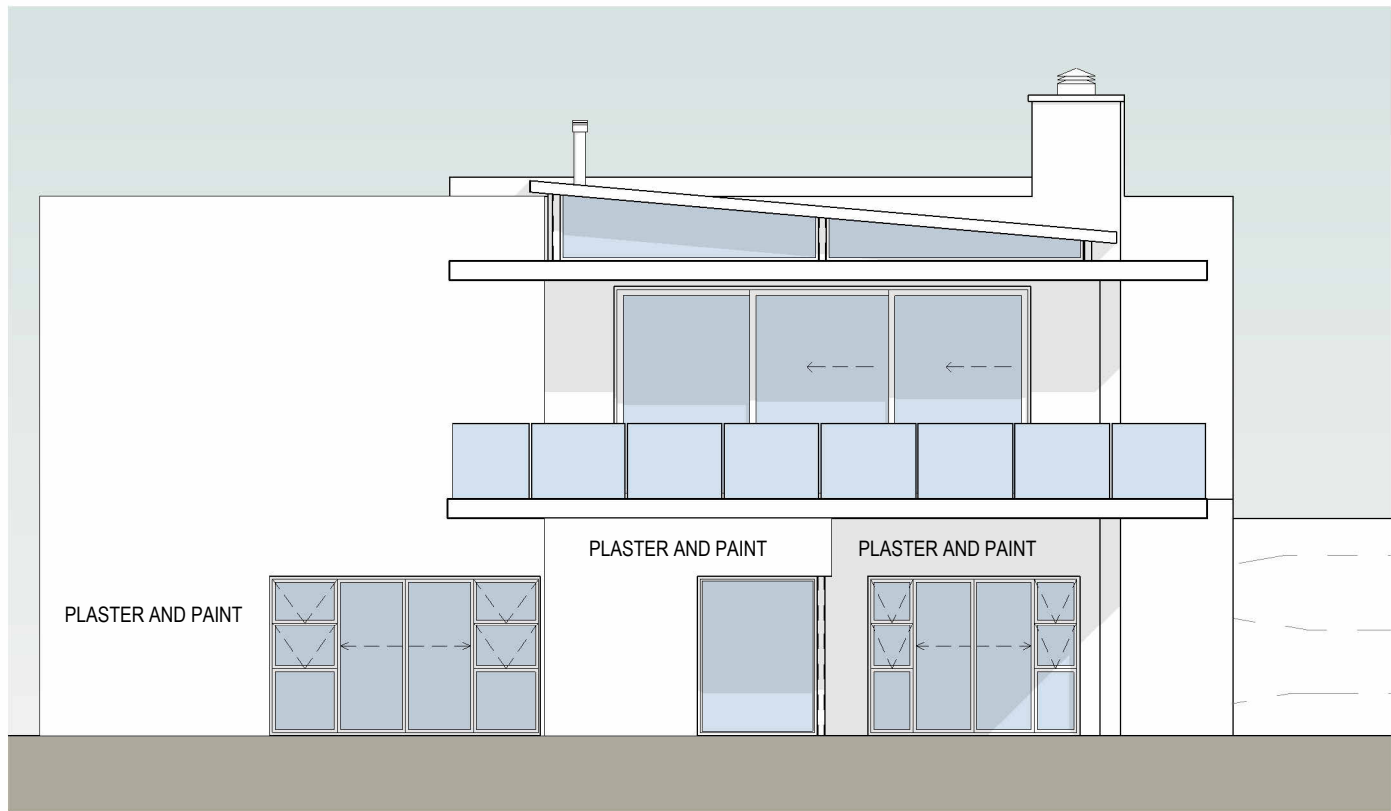

ELEVATION SOUTH

Scale 1 : 100

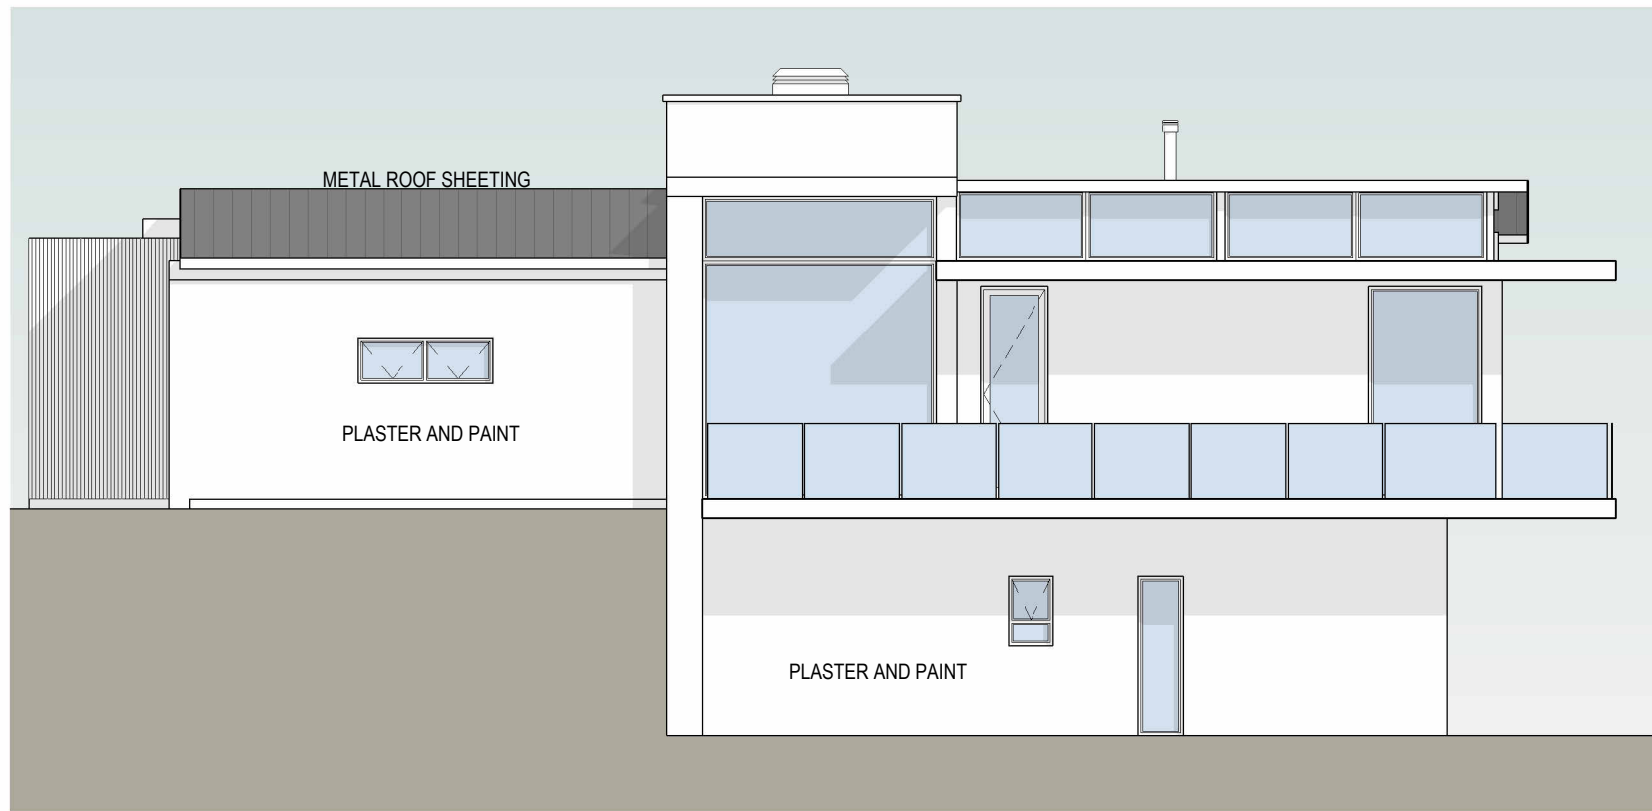

ELEVATION WEST

Scale 1 : 100

ELEVATIONS - TYPE C

REV. A
20231025