



**ELEVATION NORTH**

Scale 1 : 100

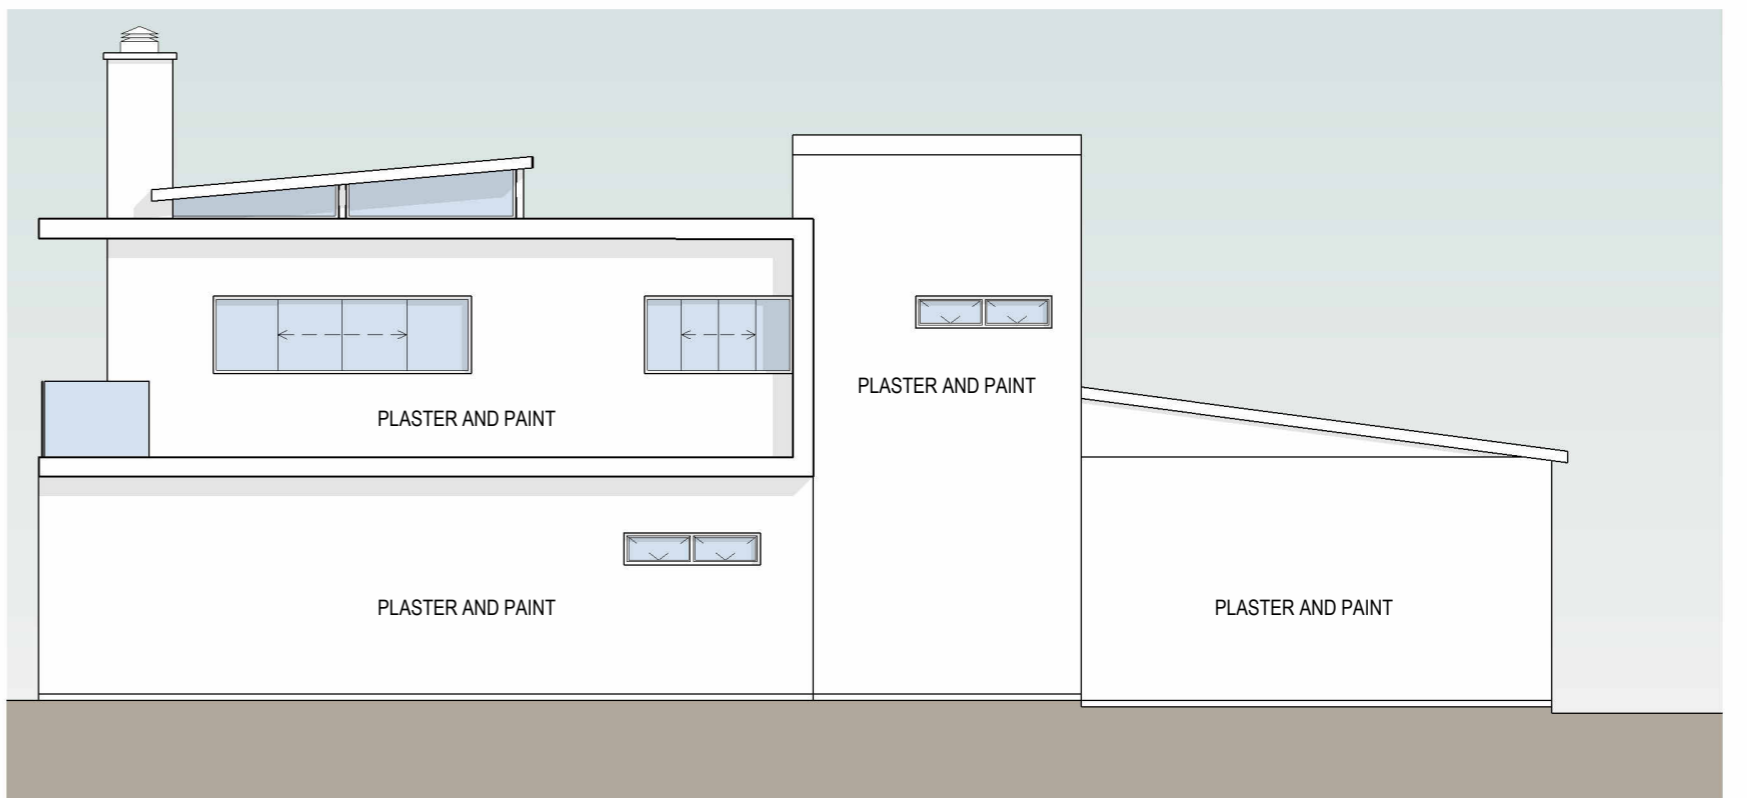

**ELEVATION EAST**

Scale 1 : 100

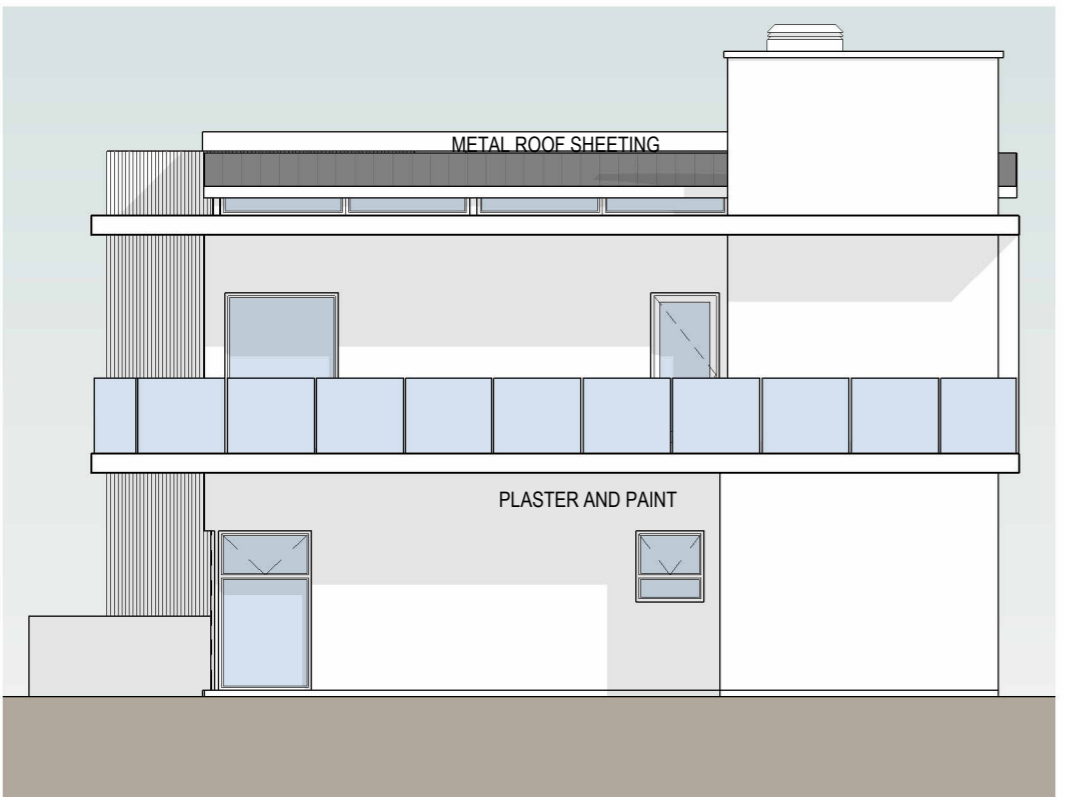

**ELEVATION SOUTH**

Scale 1 : 100



**ELEVATION WEST**

Scale 1 : 100

**ELEVATIONS - TYPE E**

REV. A  
20231025